
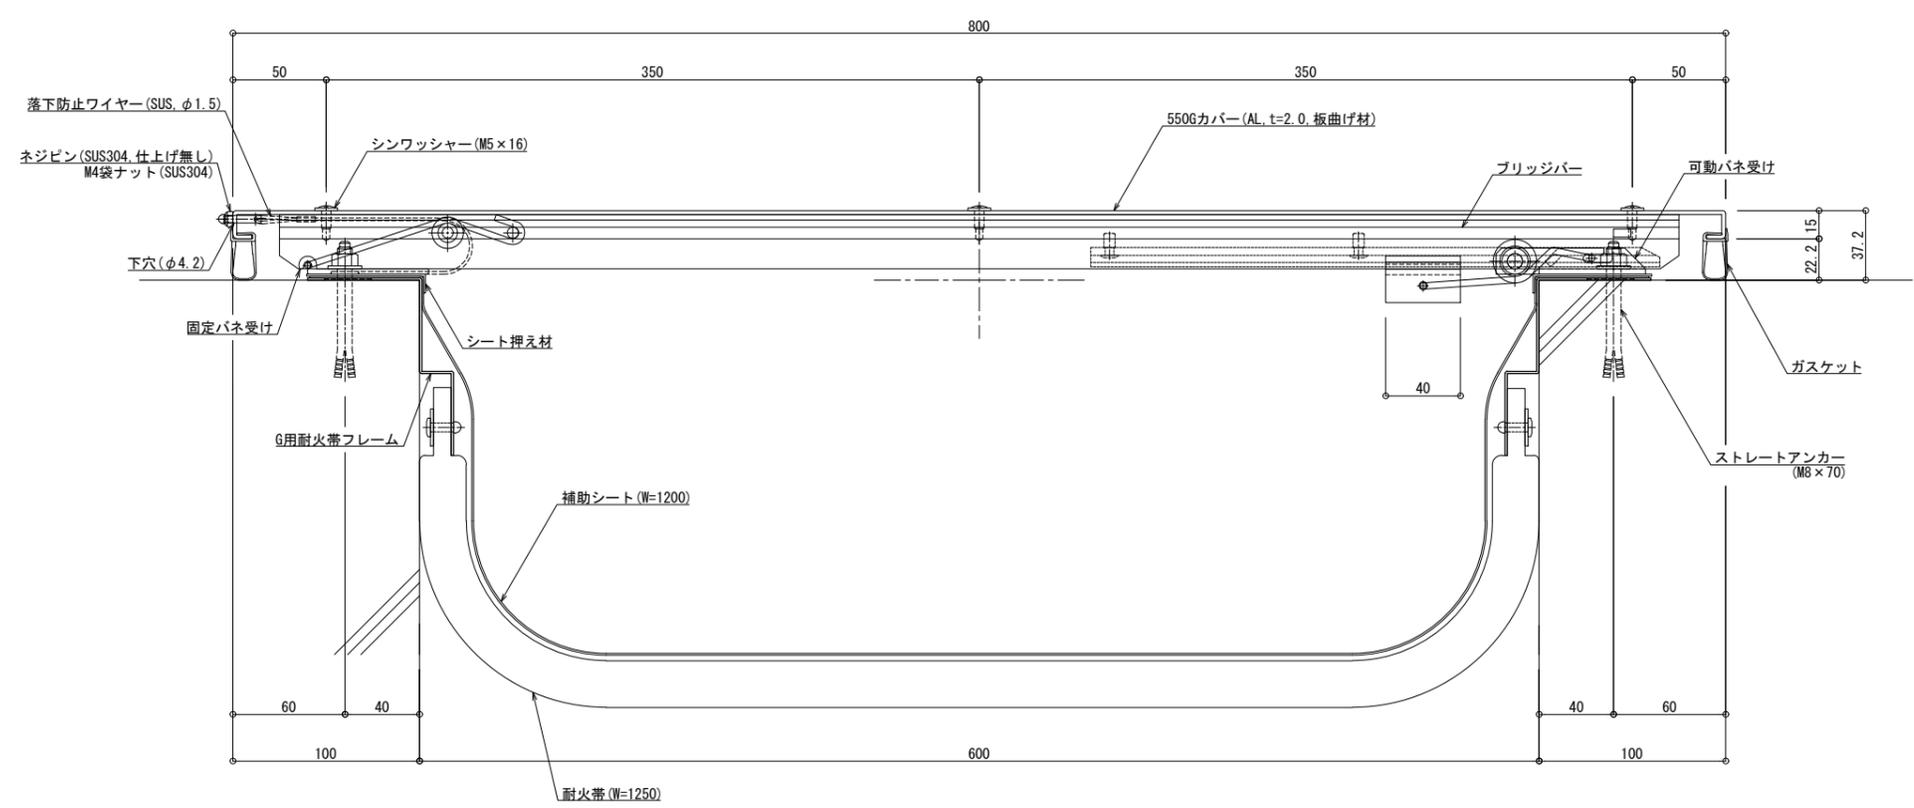
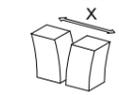
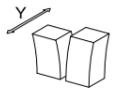


■	外壁 - 外壁	SL-600HG (耐火仕様) 25mm	種別: アルミ	定尺2m 固定ピッチ: @ ≤ 850 mm	定尺3m 固定ピッチ: @ ≤ 900 mm	S= 1:2
---	---------	----------------------	---------	---------------------------	---------------------------	--------

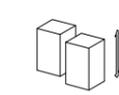

可動図	可動量
	+337mm -512mm
	+360mm -360mm
	+30mm -30mm

制定: 2022.02.02  
 改訂: 2023.03.31