
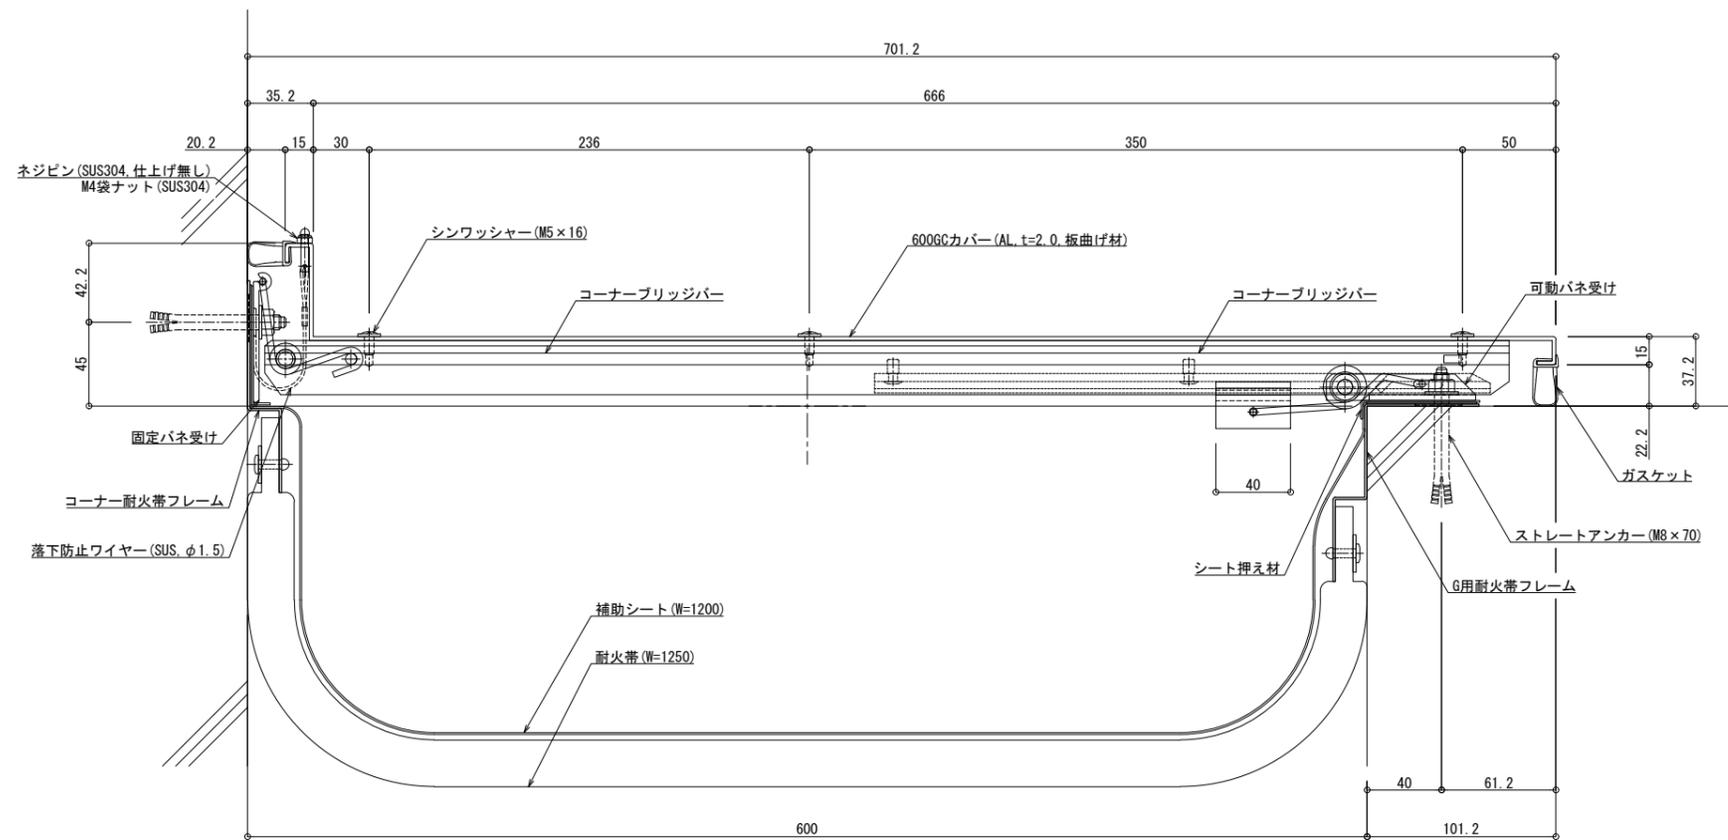
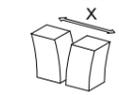
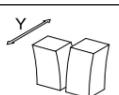


■	外壁コーナー	SL-600HGC (耐火仕様) 25mm	種別: アルミ	定尺2m	定尺3m	S= 1:2
				固定ピッチ: @ ≤ 850 mm	固定ピッチ: @ ≤ 900 mm	

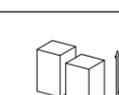

可動図	可動量
	+337mm -339mm
	+360mm -360mm
	+30mm -30mm

制定: 2022.02.02
 改定: 2023.03.31