


床 - 床	SL-S400HF	アンカー固定間隔： @ ≤ 560 mm	S= 1:2
-------	-----------	-------------------------	--------

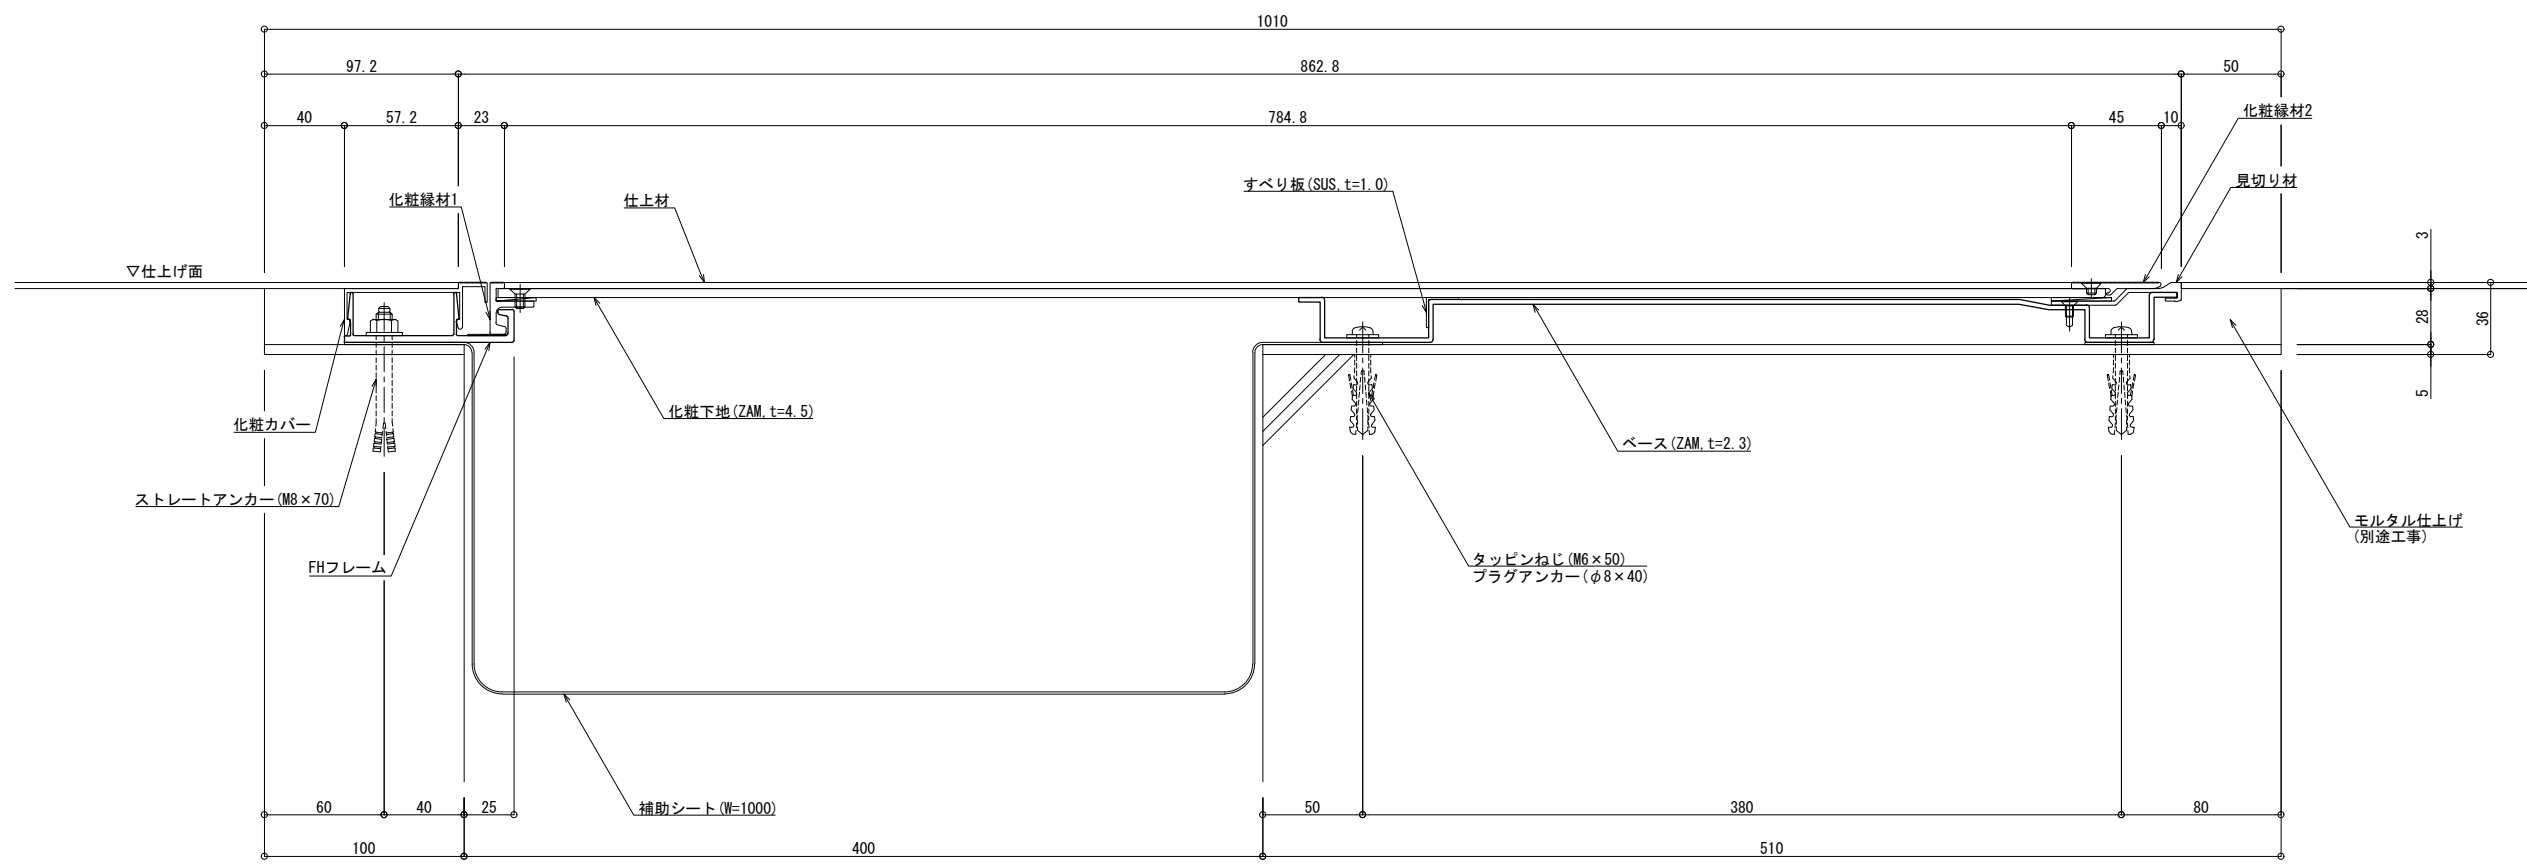

可動図	可動量
X	+400mm -400mm
Y	+400mm -400mm
Z	+30mm -30mm

制定: 2017.9.20  
 変更: 2020.10.23