
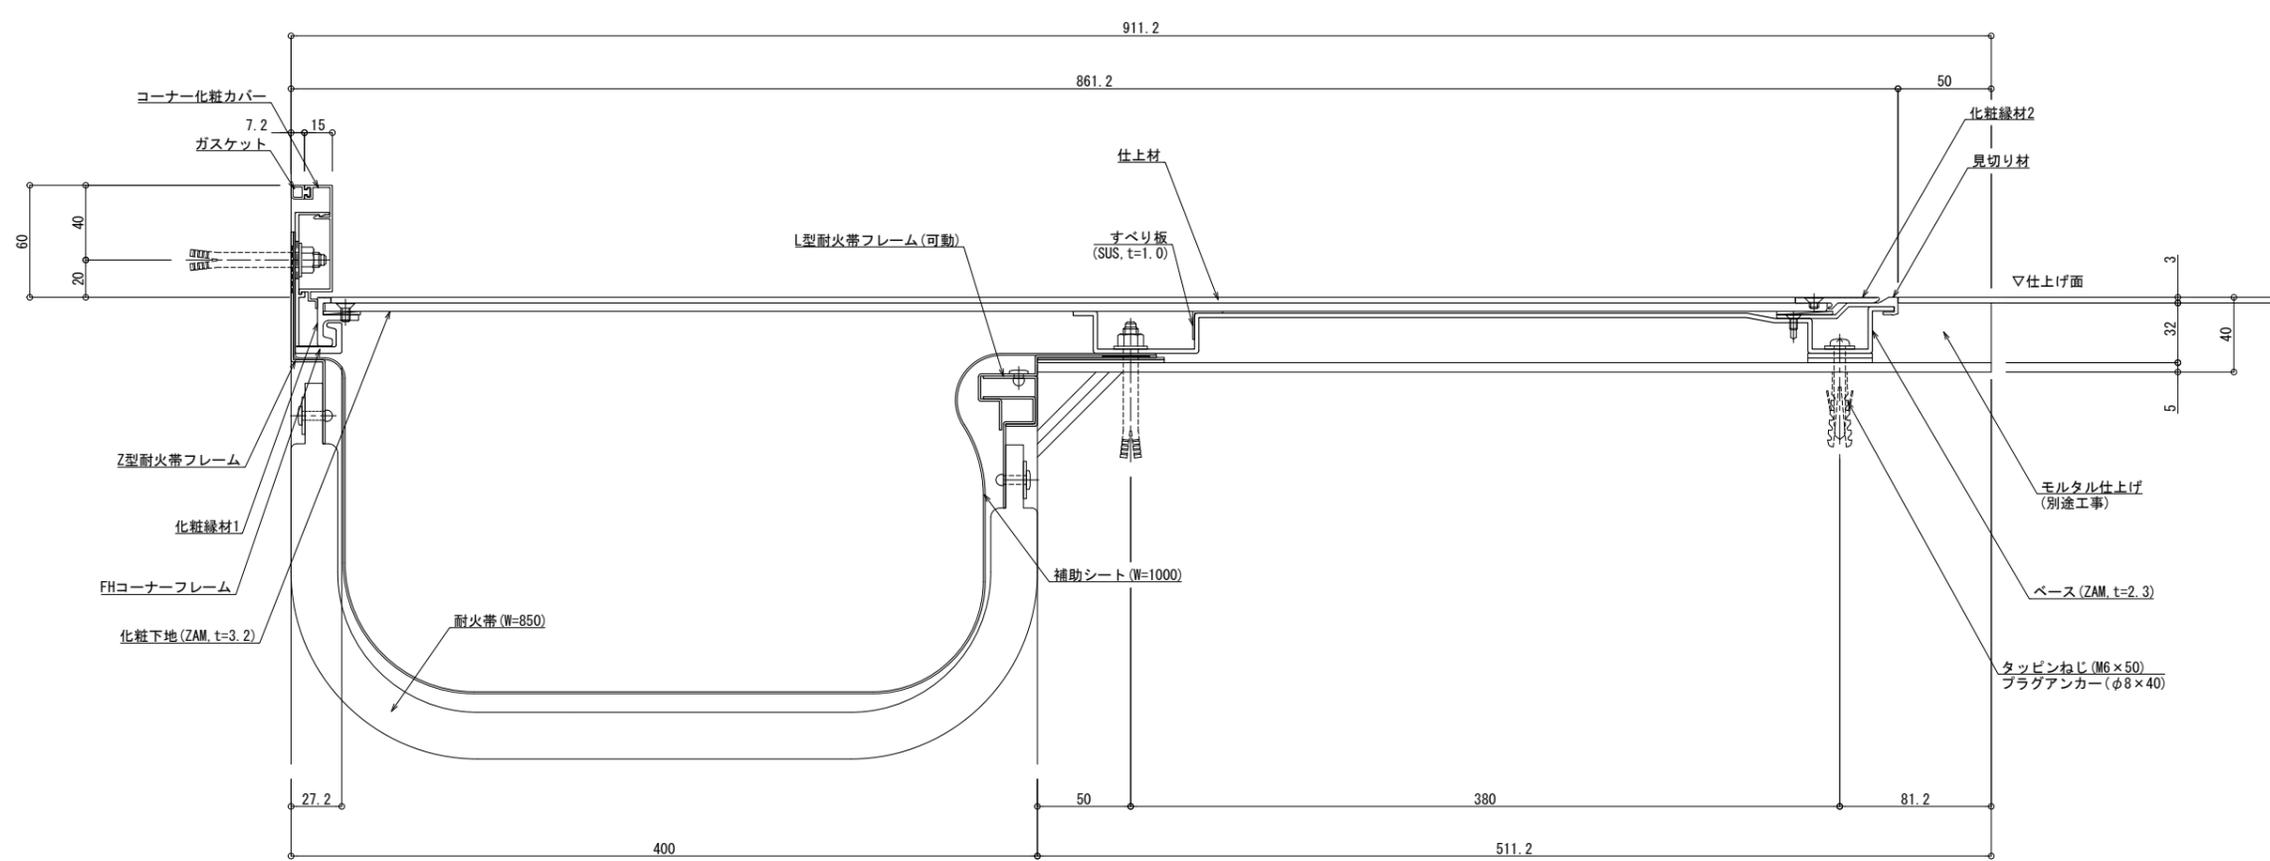


床コーナー	SL-S400HFC (耐火仕様) 25mm	種別: ステンレス 仕上げ: HL	アンカー固定間隔: @ ≤ 560 mm	S= 1:2
-------	------------------------	----------------------	-------------------------	--------

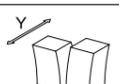

可動図	可動量
	+400mm -400mm
	+400mm -400mm
	+30mm -30mm

制定: 2022.02.02
 変更: