
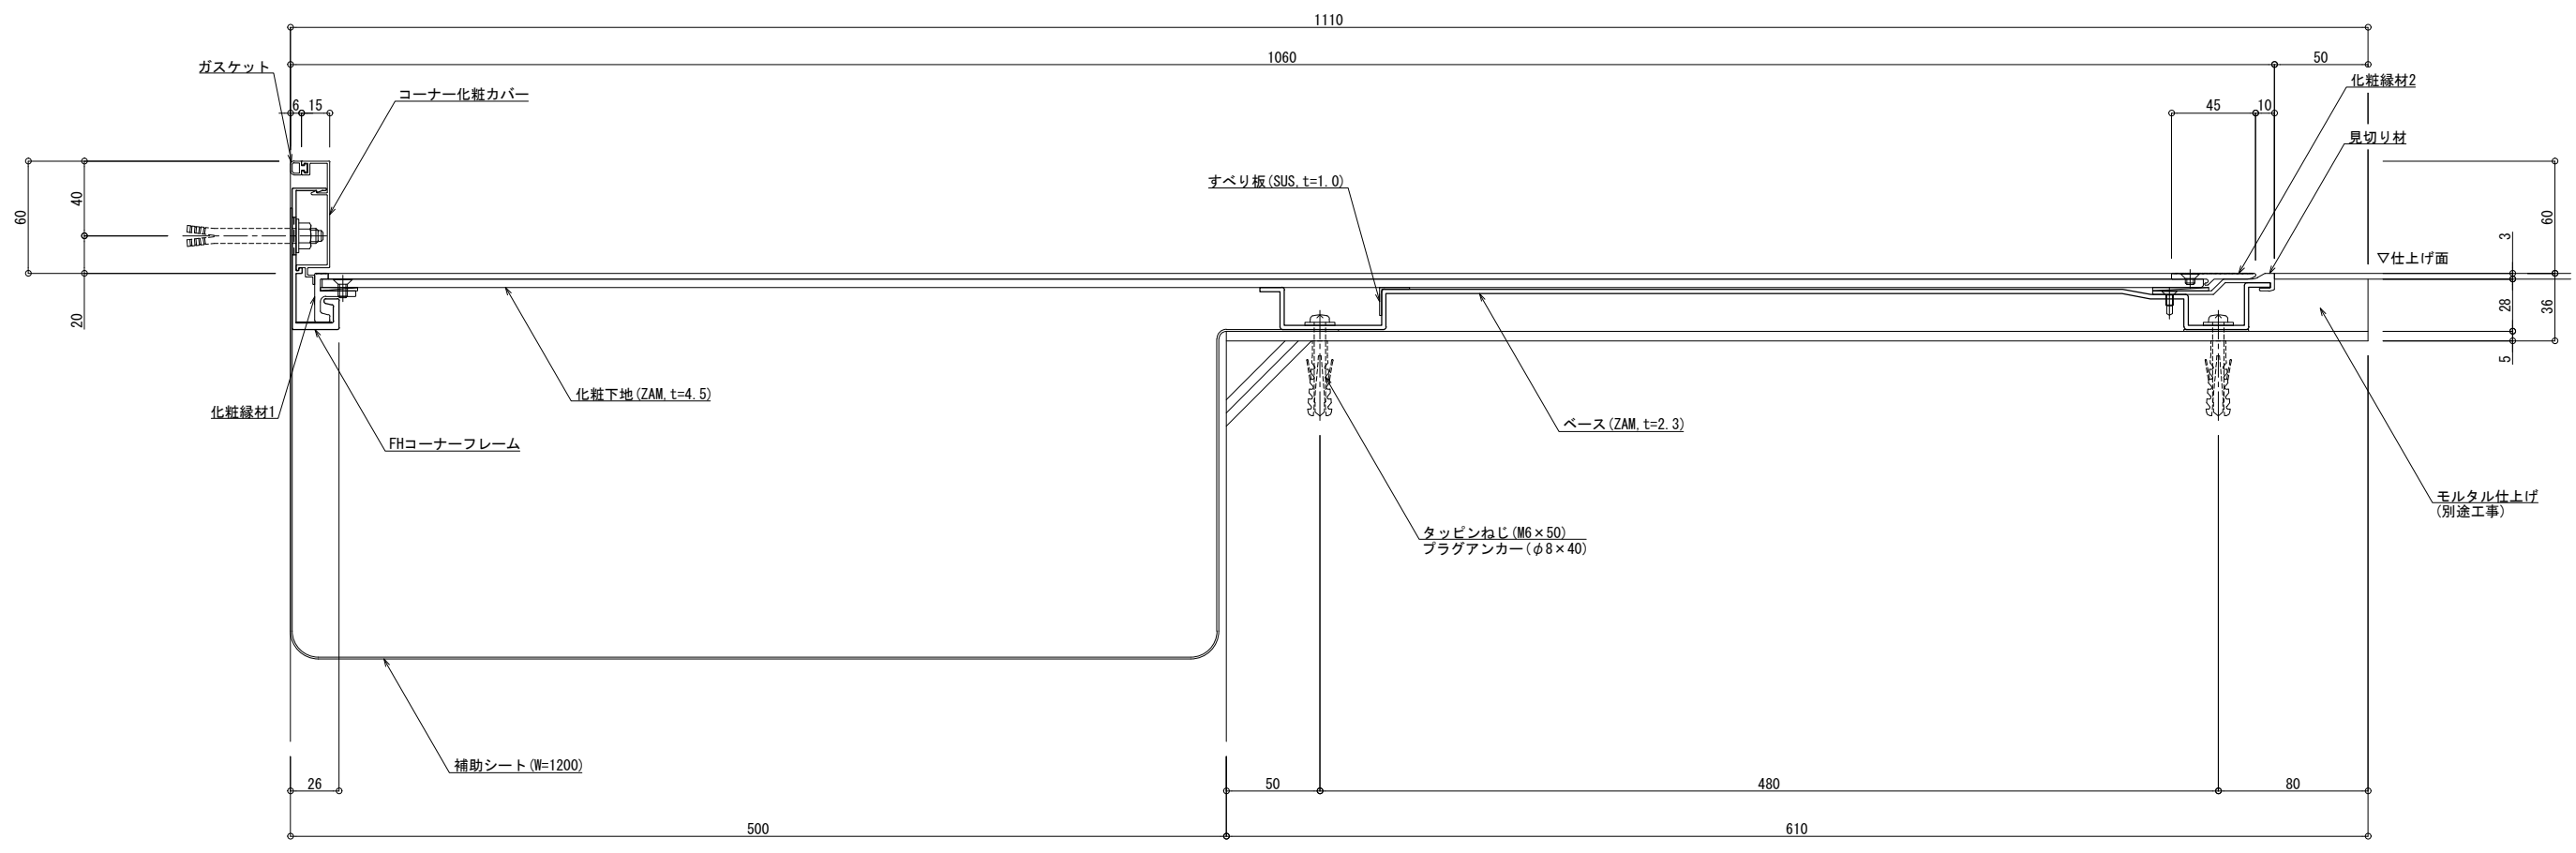
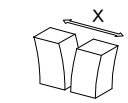
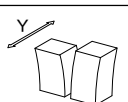


■	床コーナー	SL-S500HFC	アンカー固定間隔： @ ≤ 560 mm	S= 1:2
---	-------	------------	-------------------------	--------

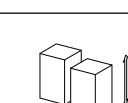

可動図	可動量
	+500mm -500mm
	+500mm -500mm
	+30mm -30mm

制定: 2017.9.20
 変更: 2020.10.26