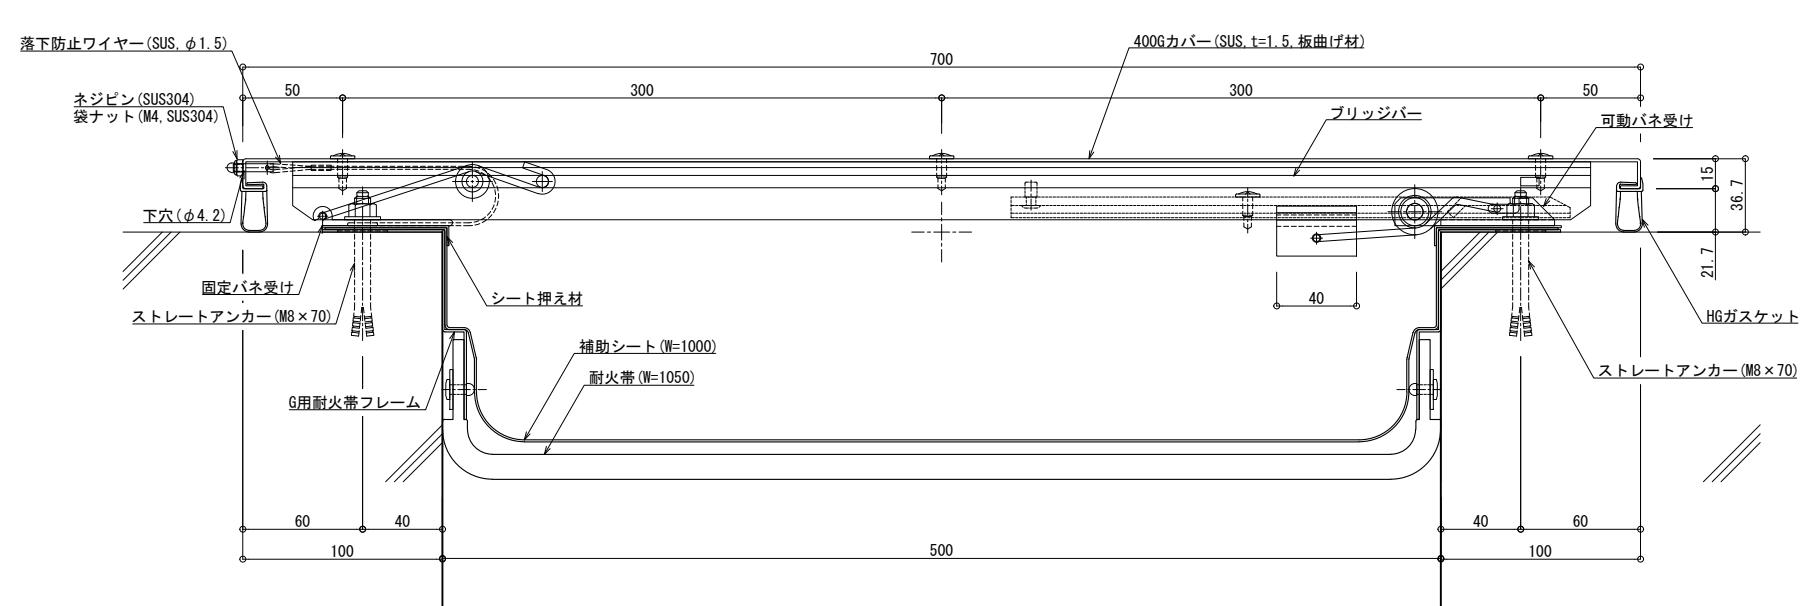


■	外壁 - 外壁	SL-S500HG (耐火仕様) 12.5mm	種別：ステンレス 仕上げ：HL	フォルダ固定間隔： @≤ 900 mm	※ 落下防止ワイヤー付	S=1:2								
 <table border="1" data-bbox="2890 673 3144 1055"> <thead> <tr> <th>可動図</th> <th>可動量</th> </tr> </thead> <tbody> <tr> <td>X</td> <td>+287mm -412mm</td> </tr> <tr> <td>Y</td> <td>+300mm -300mm</td> </tr> <tr> <td>Z</td> <td>+30mm -30mm</td> </tr> </tbody> </table>							可動図	可動量	X	+287mm -412mm	Y	+300mm -300mm	Z	+30mm -30mm
可動図	可動量													
X	+287mm -412mm													
Y	+300mm -300mm													
Z	+30mm -30mm													