
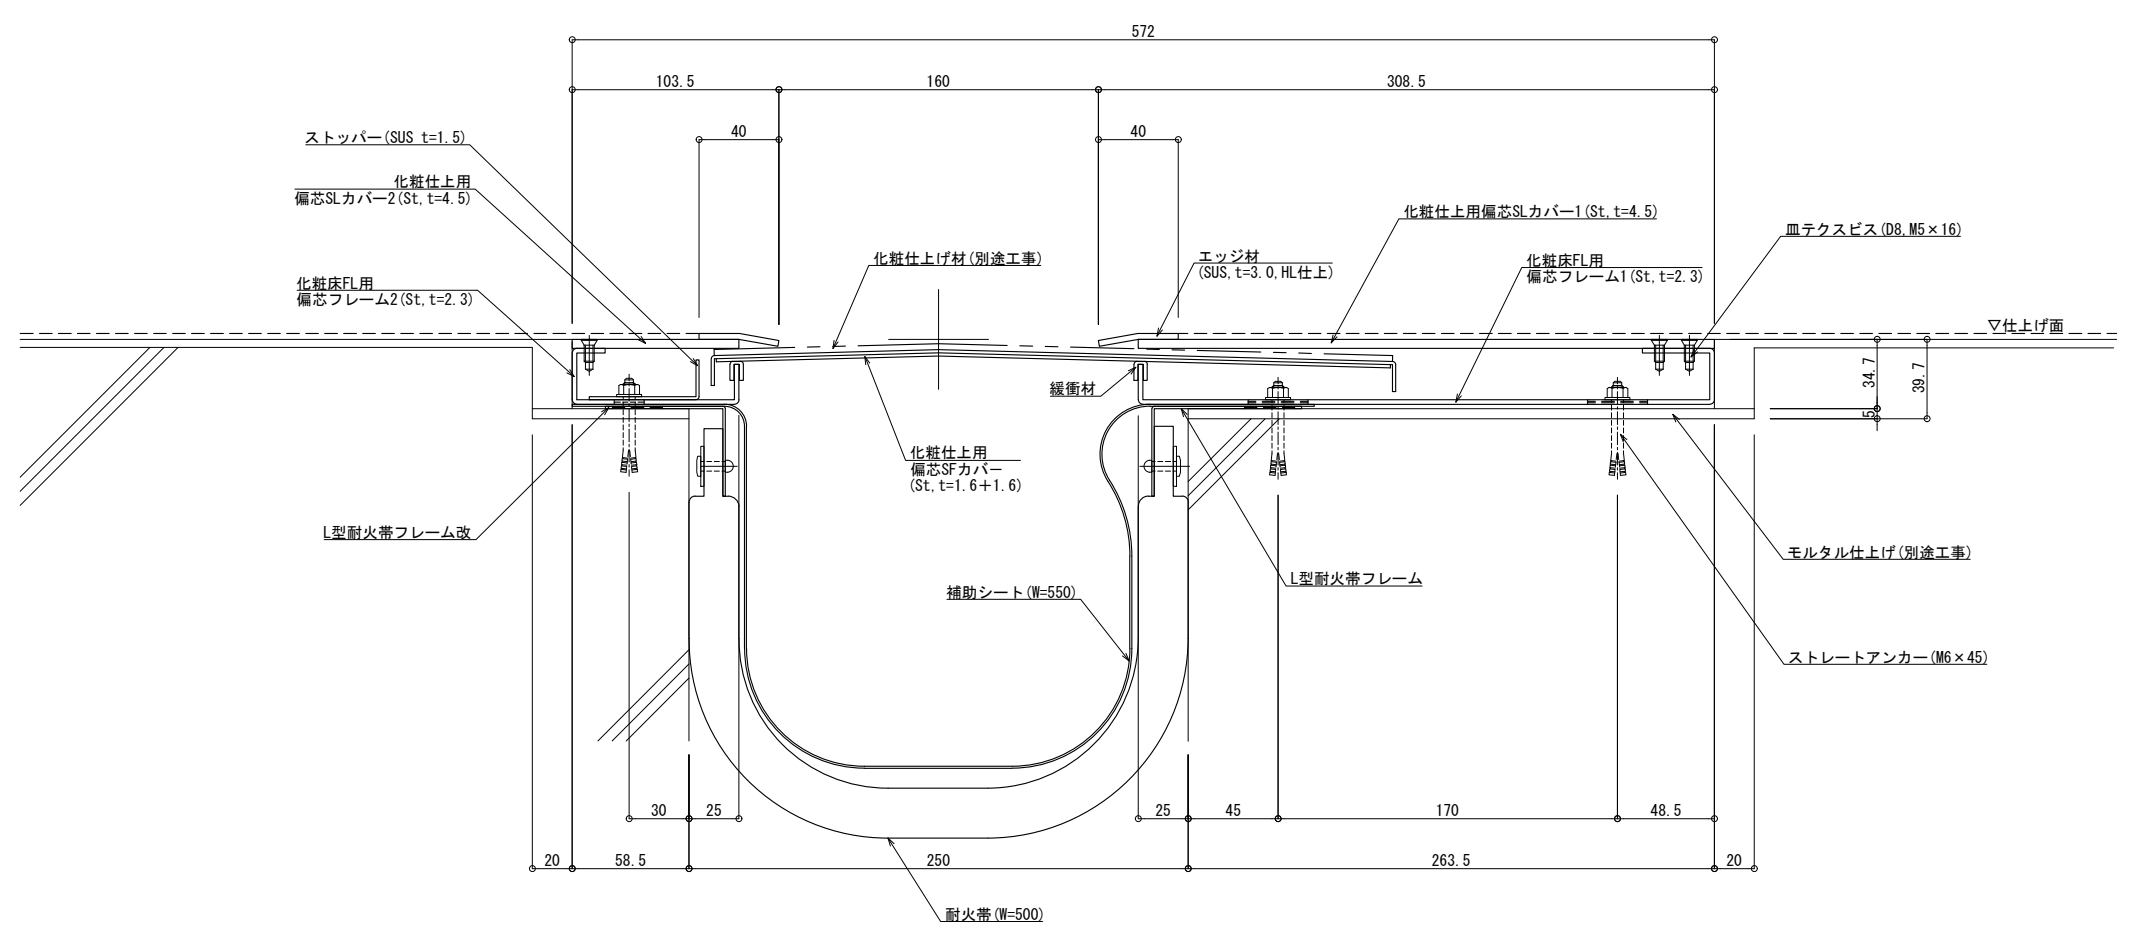
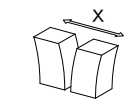
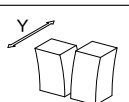


床 - 床	偏芯SL-S250EKF (化粧床FL) (耐火仕様) 25mm	種別: ステンレス	アンカー固定間隔: @ ≤ 560 mm	S= 1:2
-------	----------------------------------	-----------	-------------------------	--------

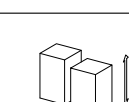

可動図	可動量
	+125mm -125mm
	+フリー -フリー
	+20mm -20mm

製定: 2022.02.02
 改定: