
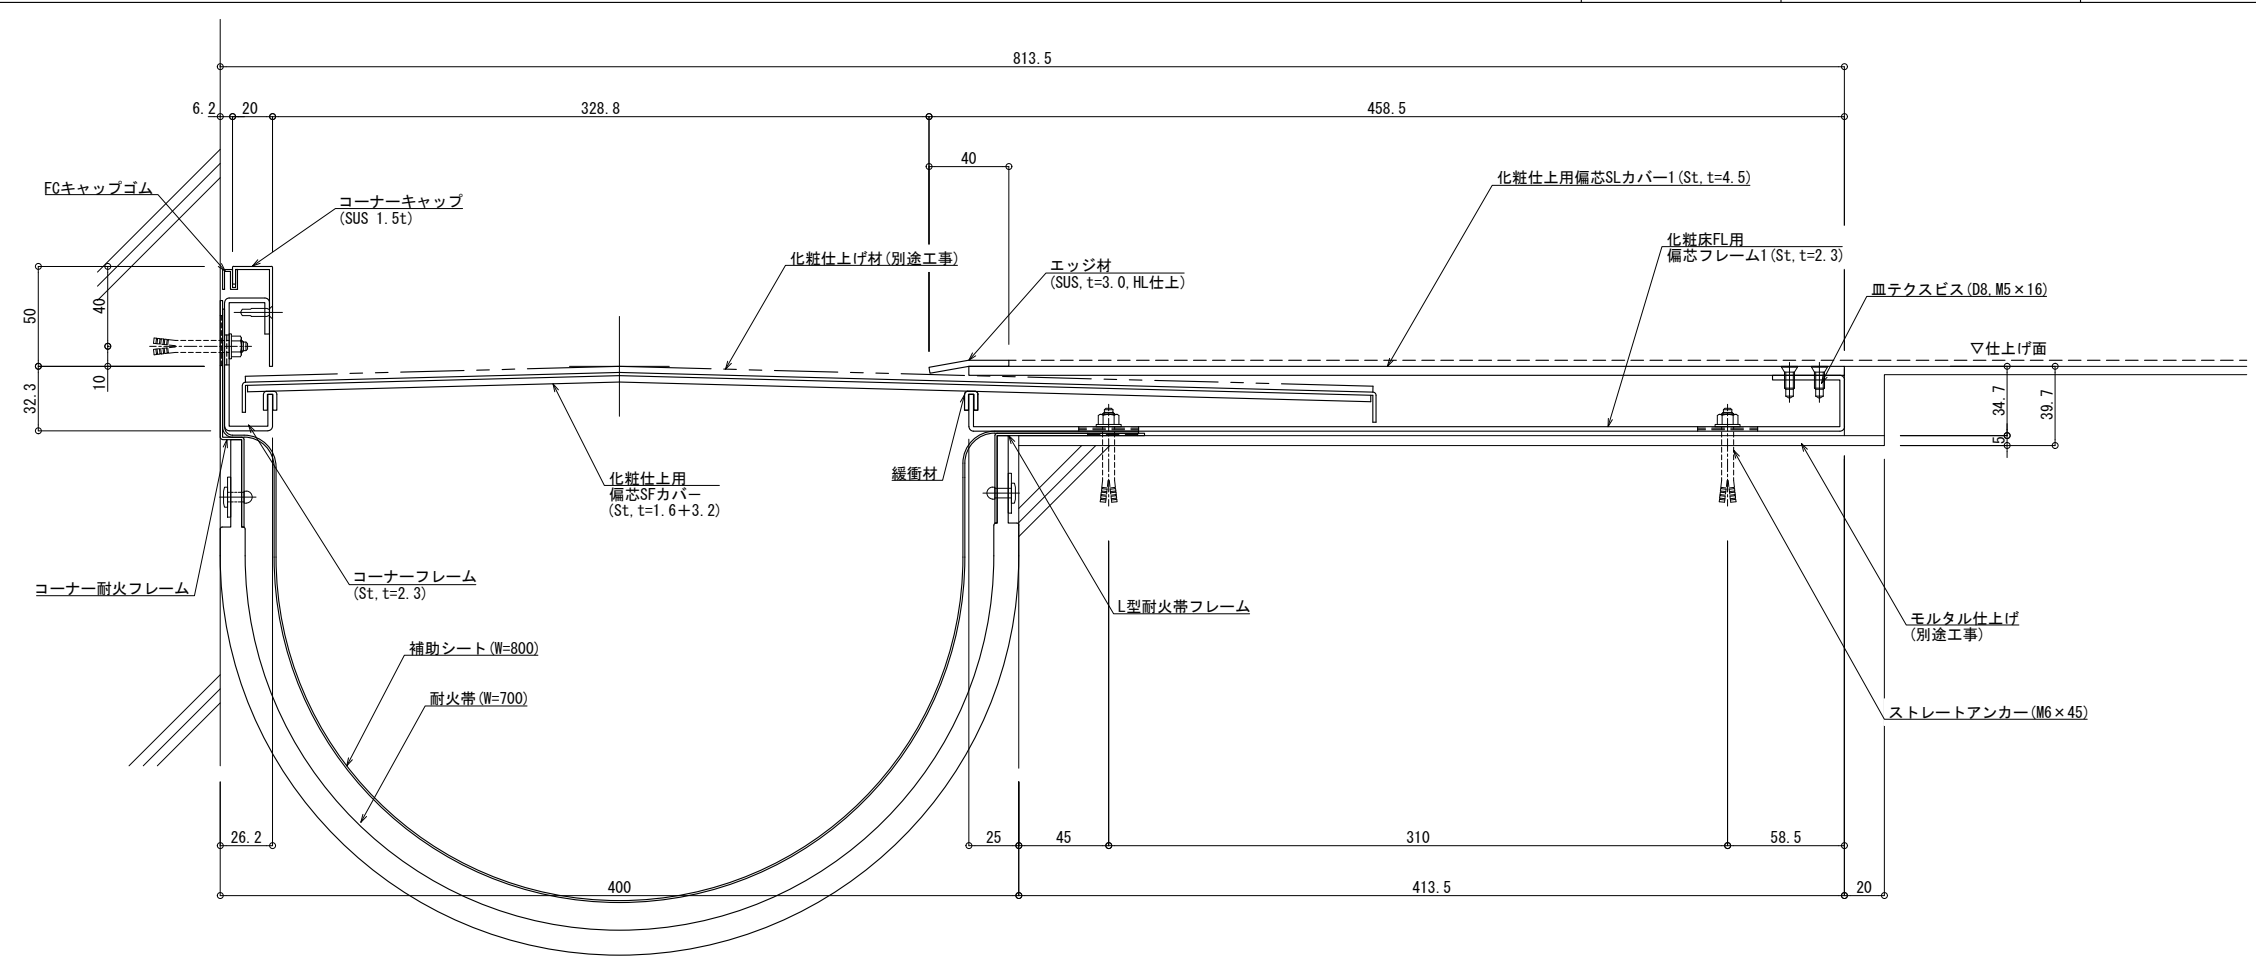
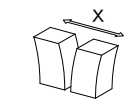
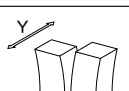


■	床コーナー	偏芯SL-S400EKFC (化粧床FL) (耐火仕様) 12.5mm	種別： ステンレス	アンカー固定間隔： @ ≤ 560 mm	S= 1:2
---	-------	-------------------------------------	-----------	-------------------------	--------

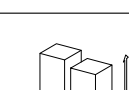

可動図	可動量
	+200mm -200mm
	+フリー -フリー
	+20mm -20mm

制定: 2020.09.18
 改訂: