
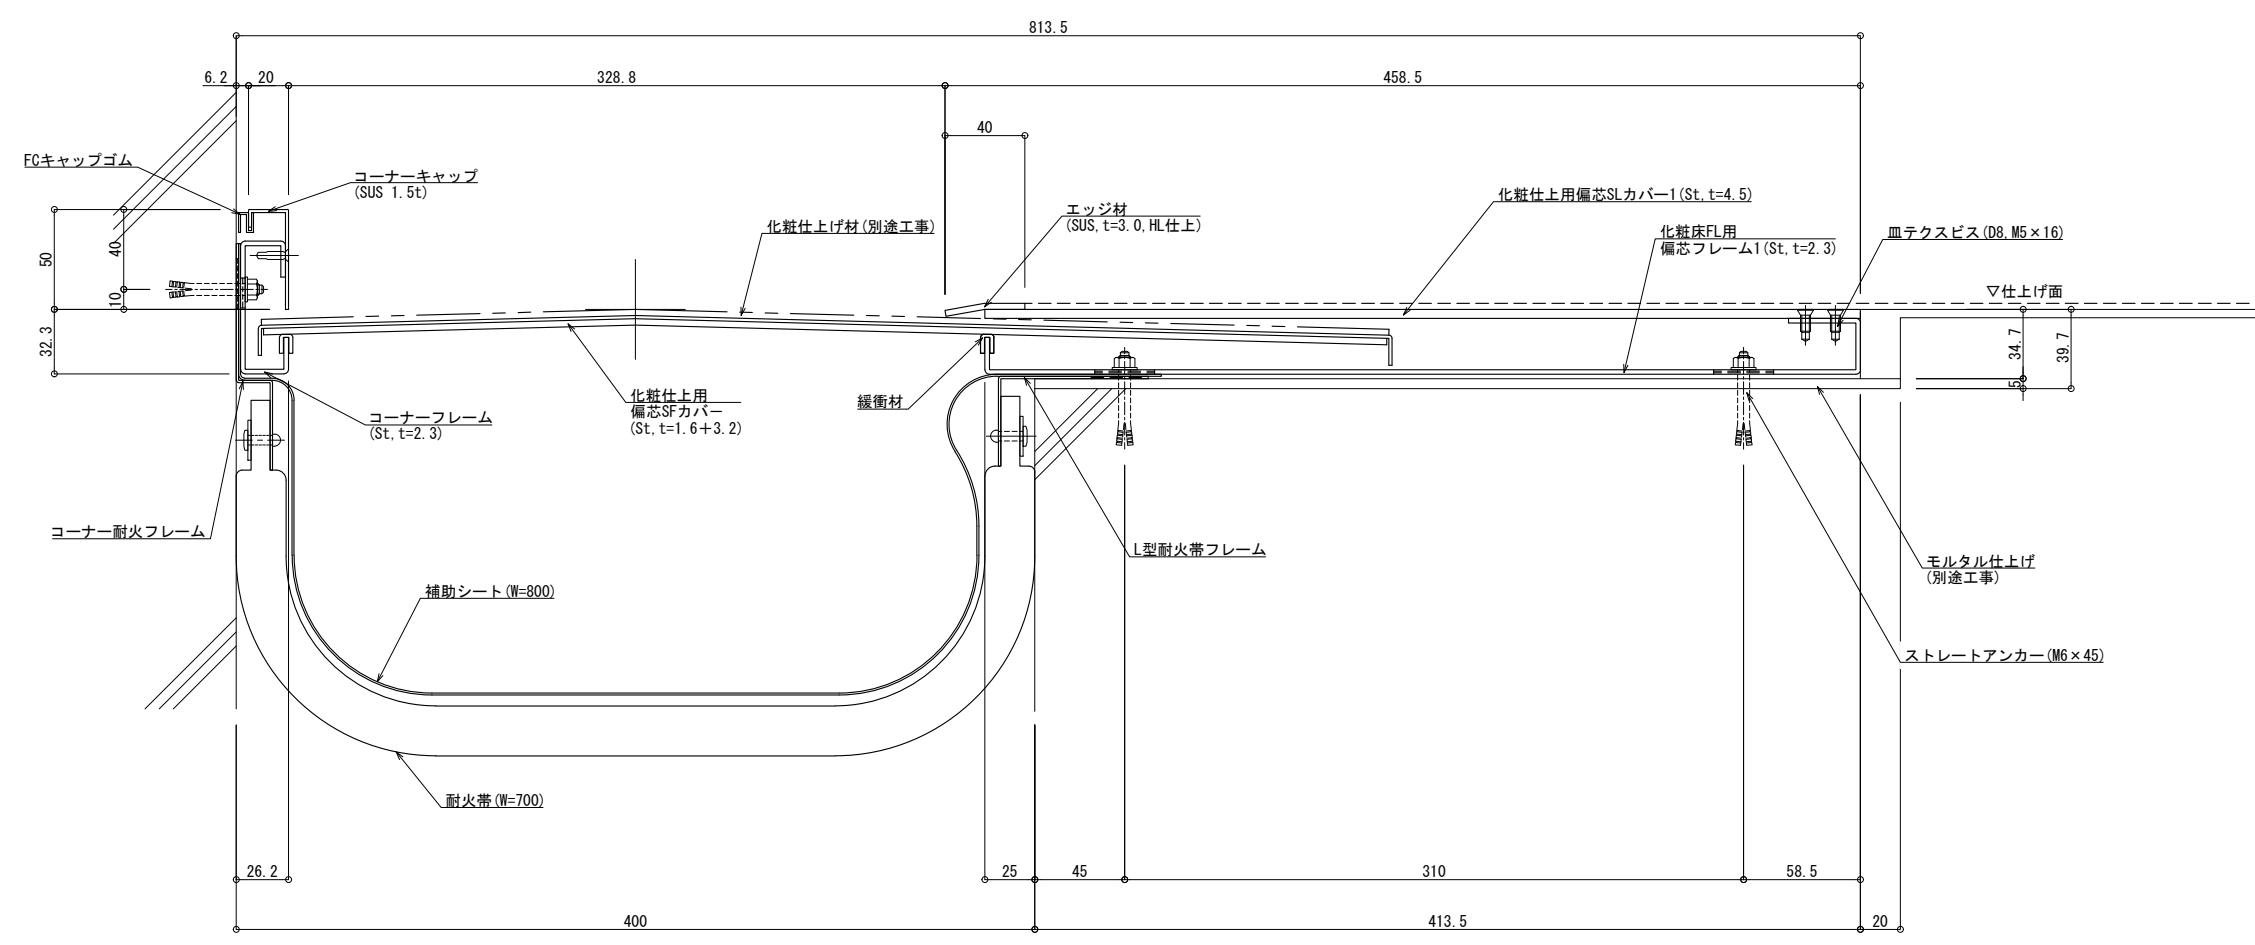
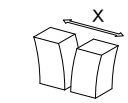
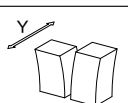


■	床コーナー	偏芯SL-S400EKFC (化粧床FL) (耐火仕様) 25mm	種別： ステンレス	アンカー固定間隔： @ ≤ 560 mm	S= 1:2
---	-------	-----------------------------------	-----------	-------------------------	--------

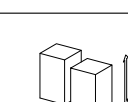

可動図	可動量
	+200mm -200mm
	+フリー -フリー
	+20mm -20mm

製定: 2022.02.02 改定: