
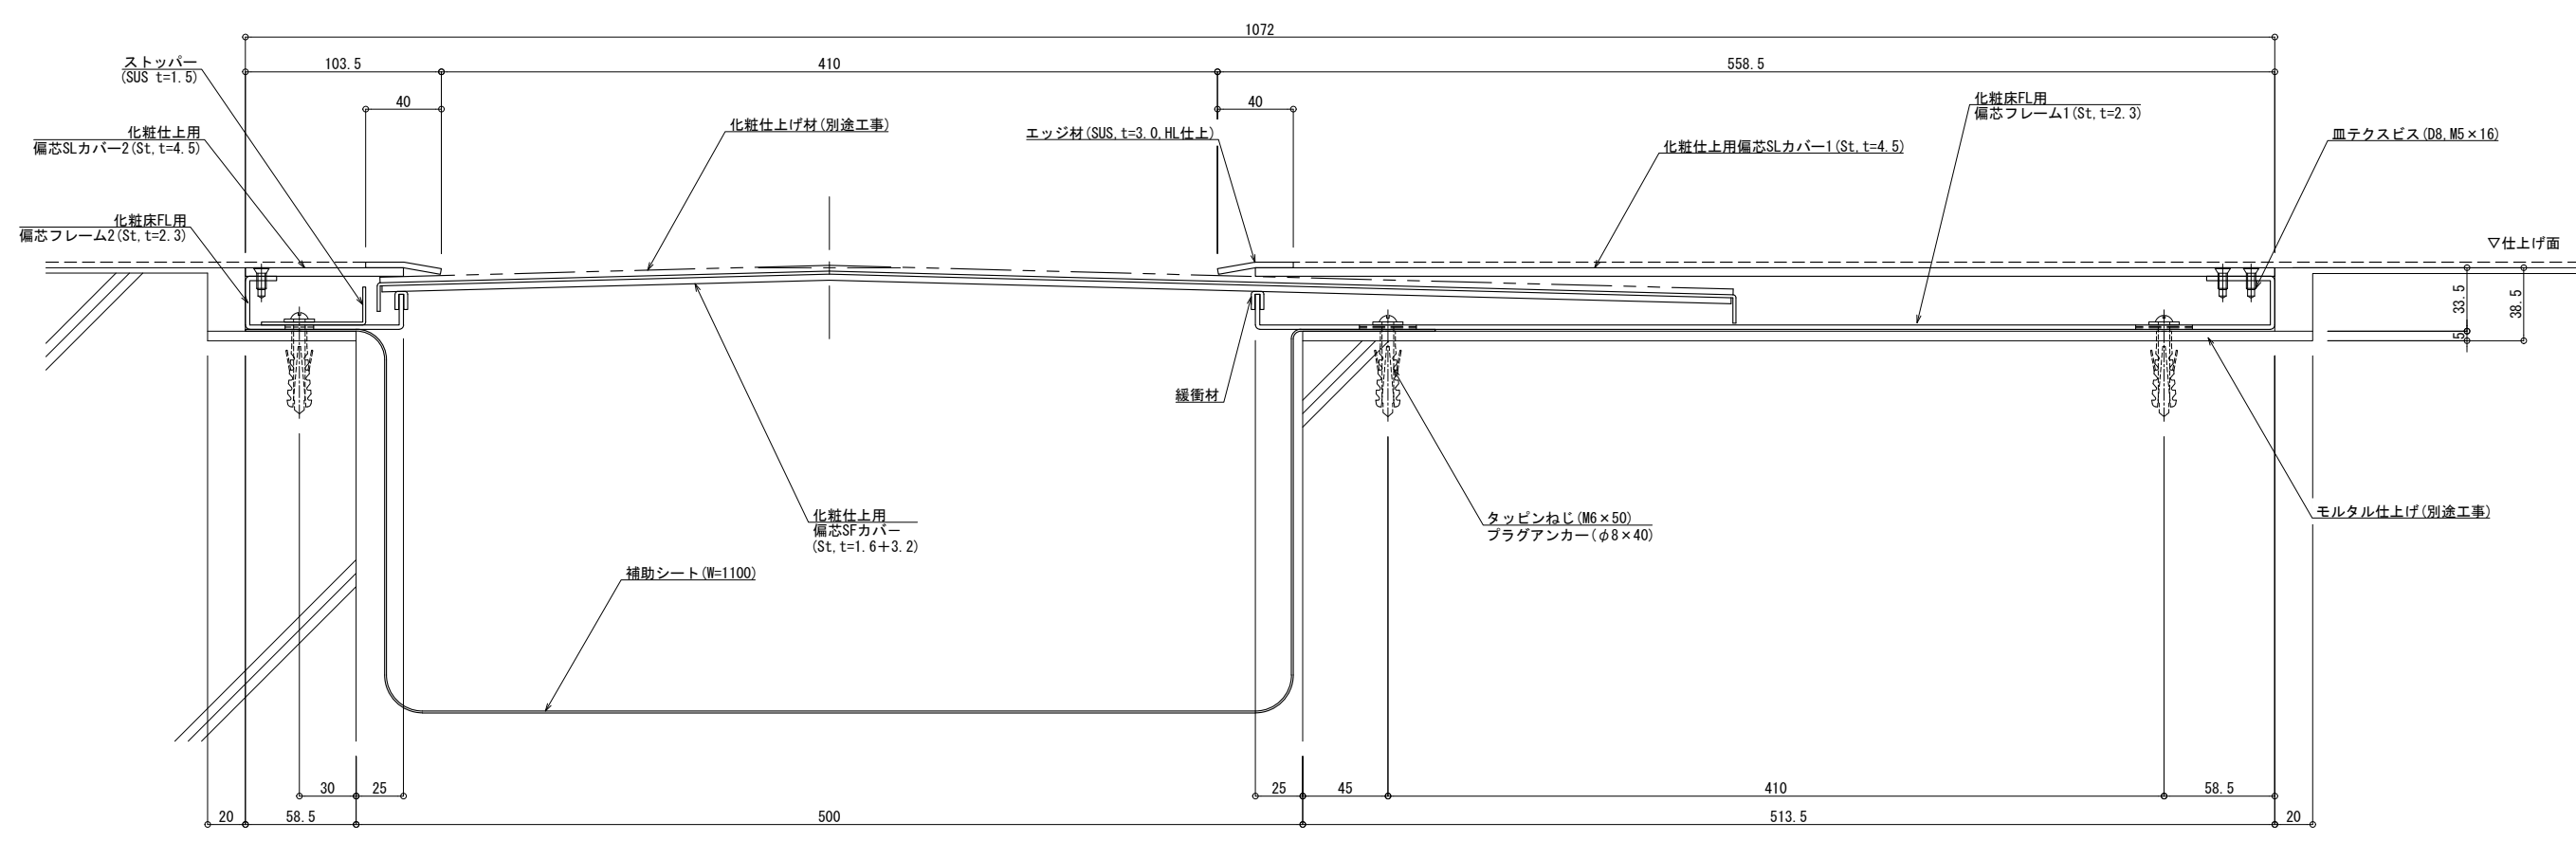
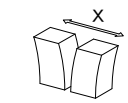
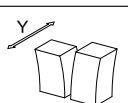


床 - 床	偏芯SL-S500EKF (化粧床FL)	種別: ステンレス	アンカー固定間隔: @ ≤ 560 mm	S= 1:2
-------	----------------------	-----------	-------------------------	--------

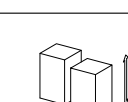

可動図	可動量
	+250mm -250mm
	+フリー -フリー
	+20mm -20mm

制定: 2020.09.18
 変更: