
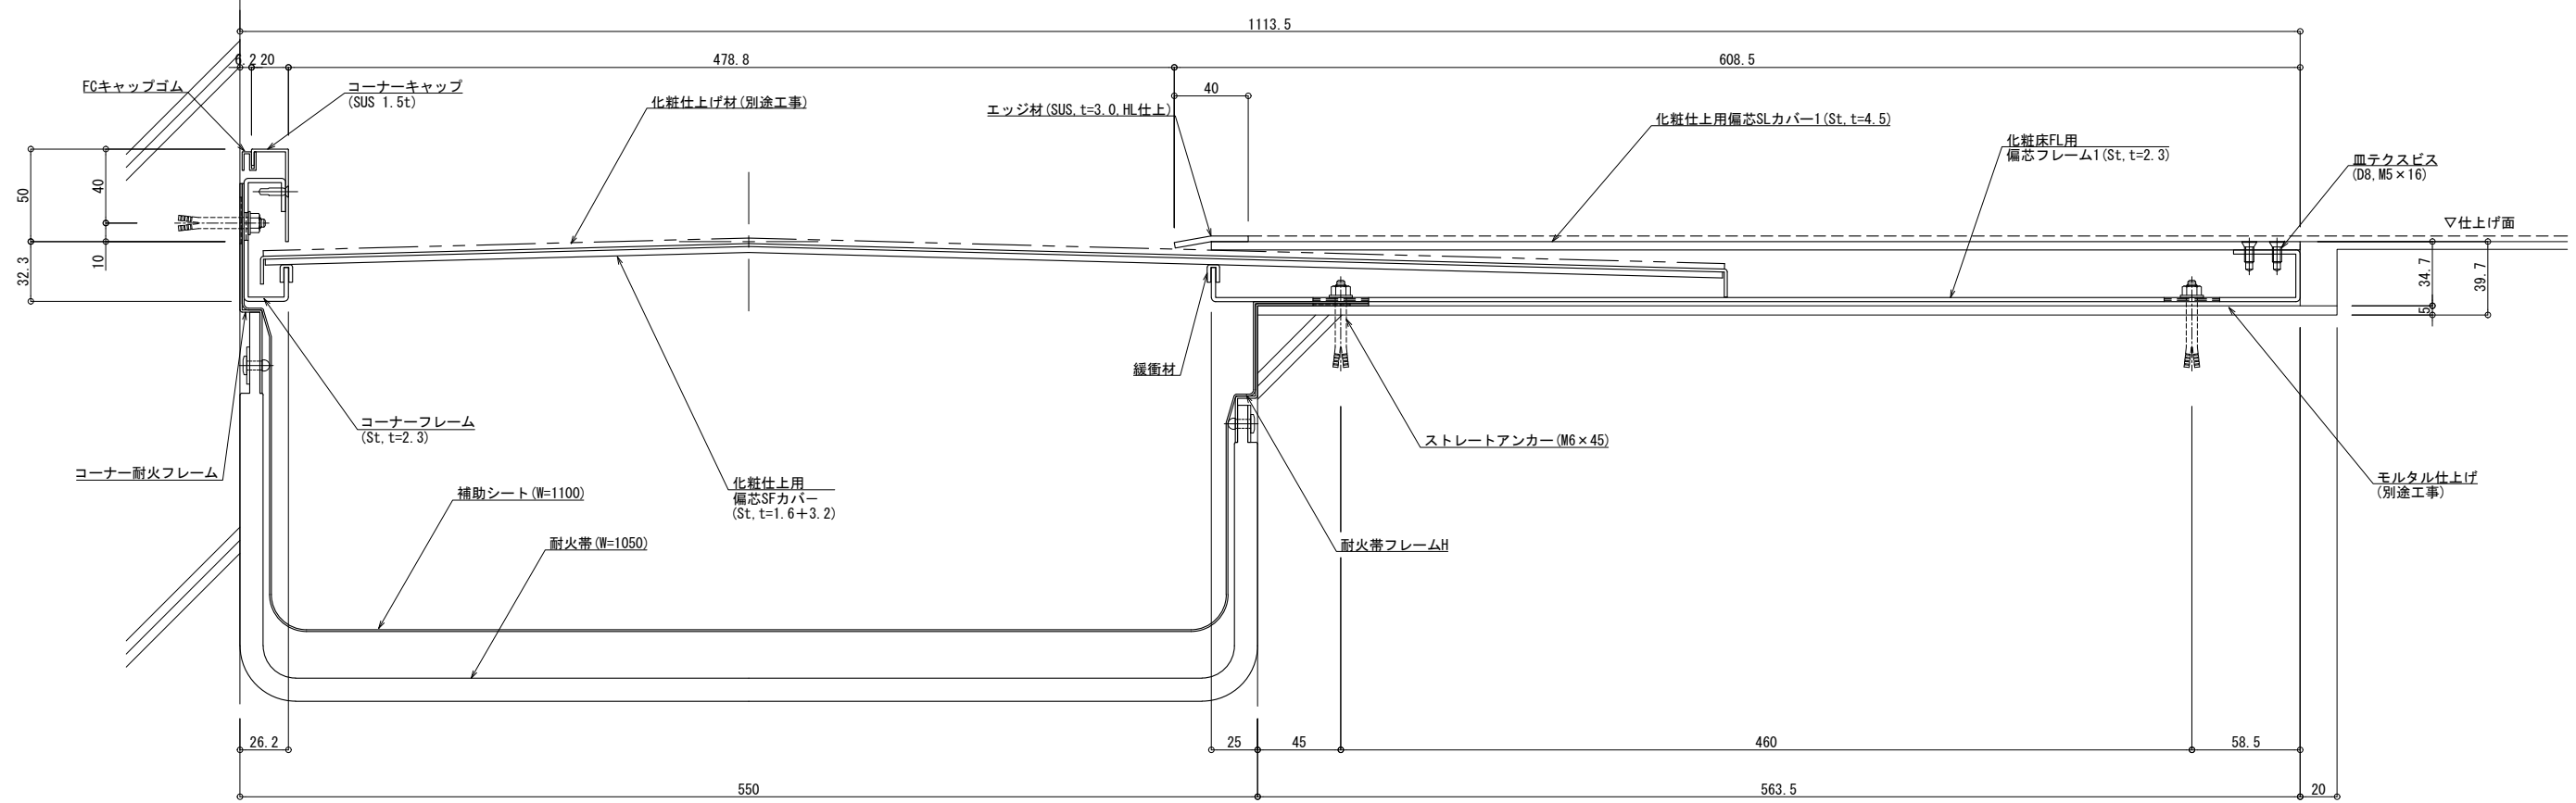
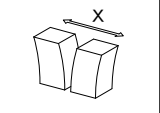
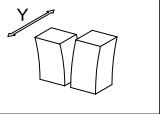


■	床コーナー	偏芯SL-S550EKFC (化粧床FL) (耐火仕様) 12.5mm	種別: ステンレス	アンカー固定間隔: @ ≤ 560 mm	S= 1:2
---	-------	-------------------------------------	-----------	-------------------------	--------

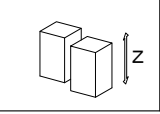

可動図	可動量
	+275mm -275mm
	+フリー -フリー
	+20mm -20mm

製定: 2020.09.18