

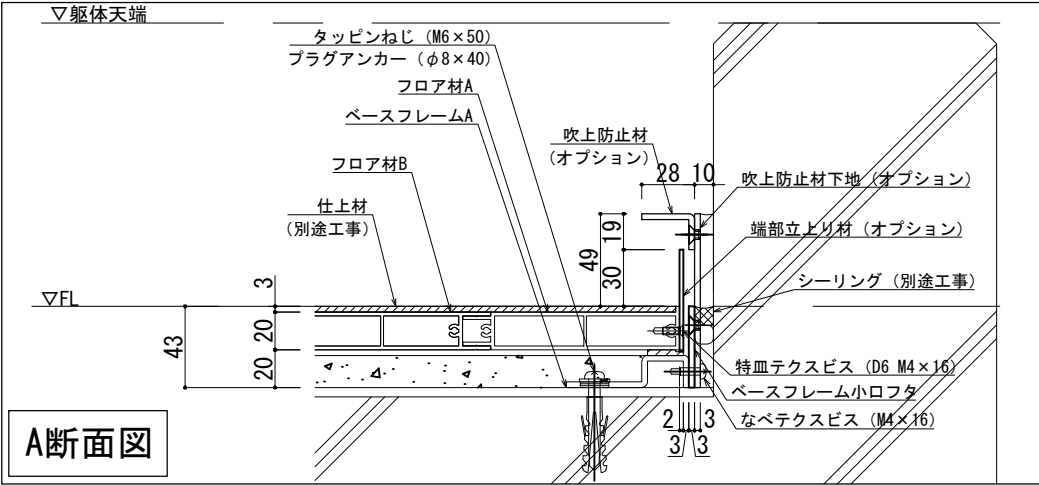


■	床 - 床	SL-300LF（耐火仕様）25mm 端部立上り+吹上防止材納まり	種別：アルミ	定尺最大2m	S= 1:2
				固定ピッチ：@≦ 600 mm	

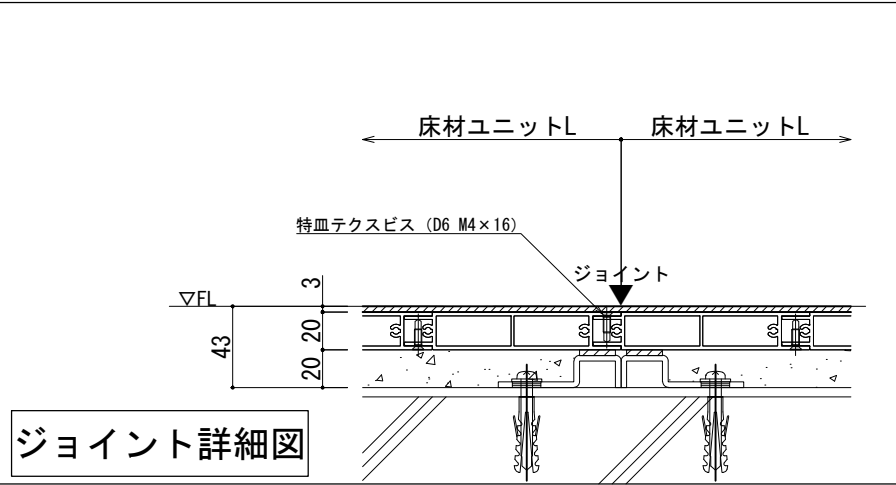

可動図	可動量
	+300mm -300mm
	+300mm -300mm
	+30mm -30mm

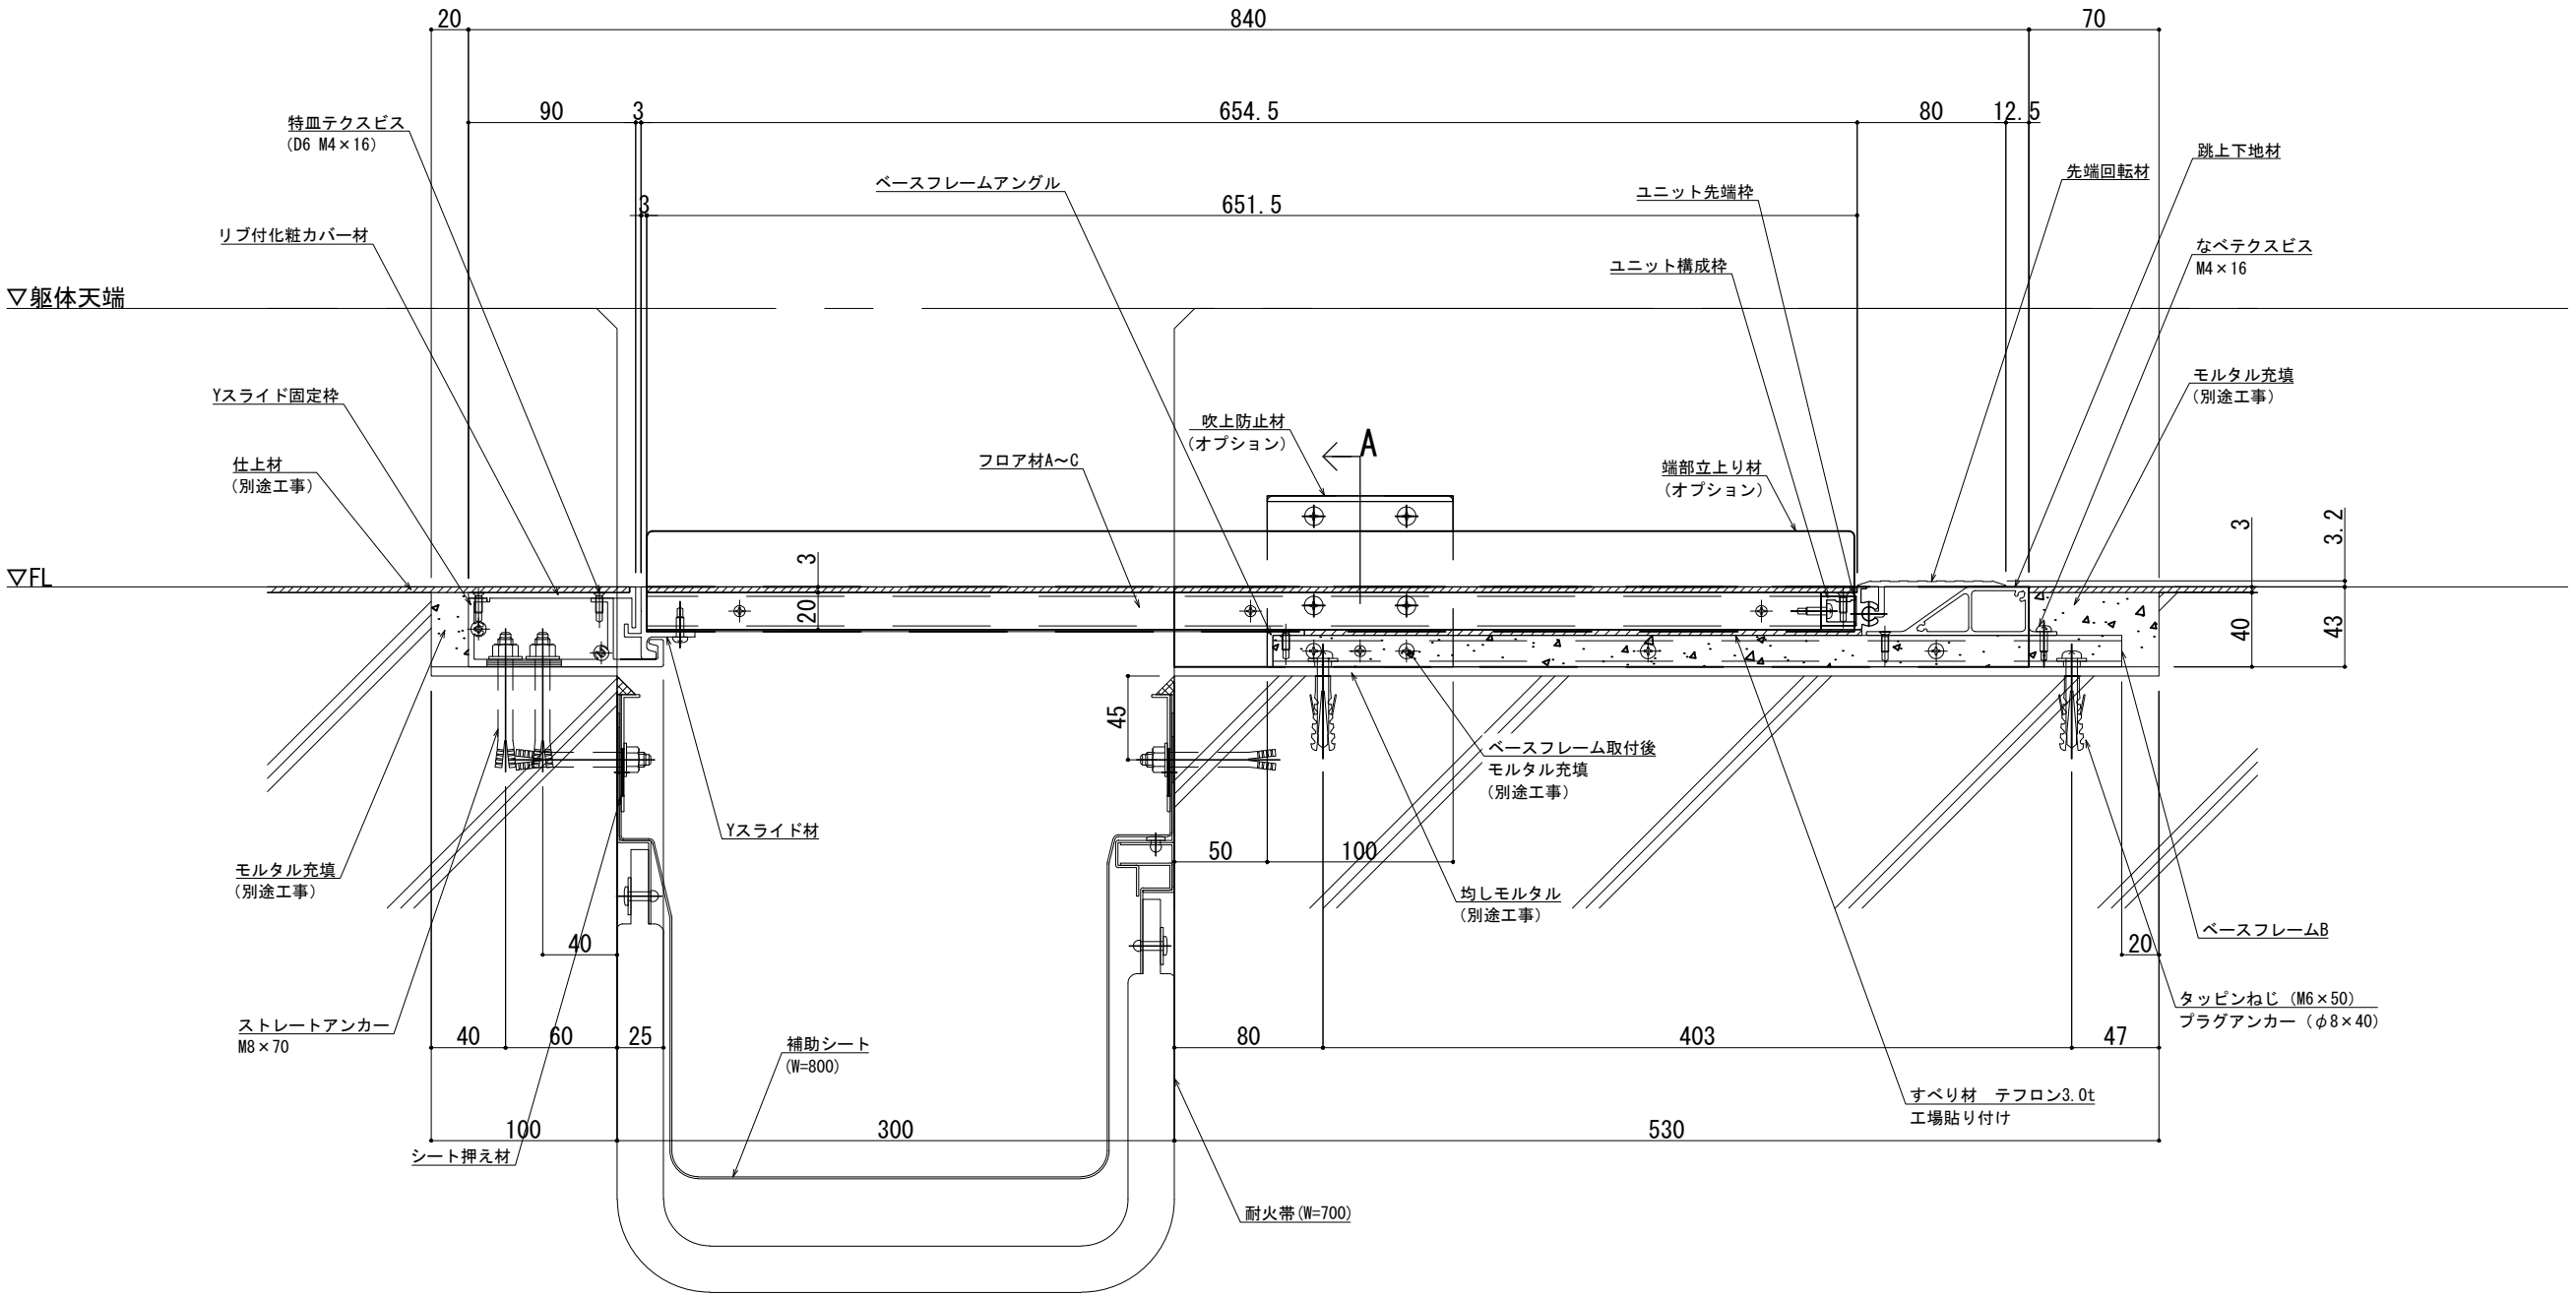

改訂	改訂年月日	概 要	特 記 事 項	IS 井上商事株式会社	作 成	設 計	担 当	検 印	工事名	縮 尺	通し番号
			当工事で使用する 設計仕様、部材仕様 は、設計仕様書に記載。		・	・	・	・	・	A1 1:2 A3 1:4	・ / 枚の内
	△	・	・								

製図: 2026.08.21
変更: