
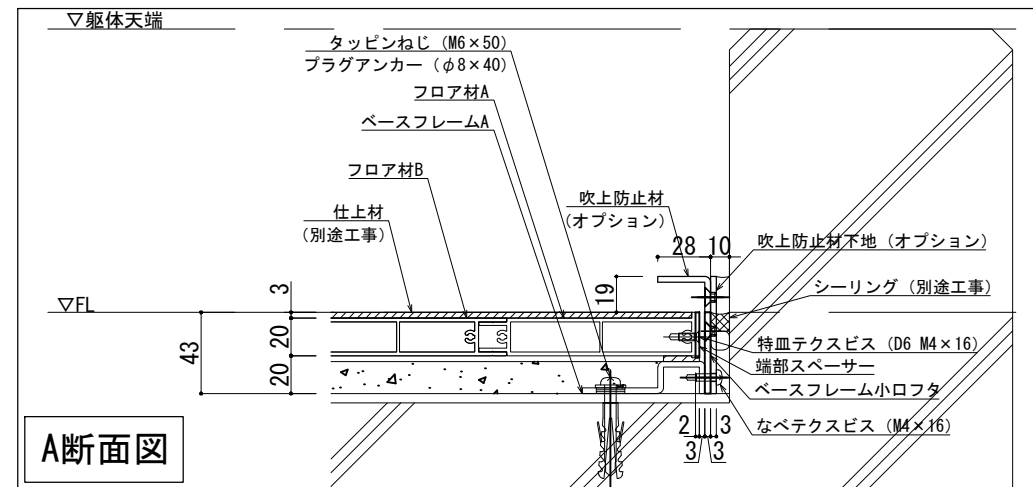
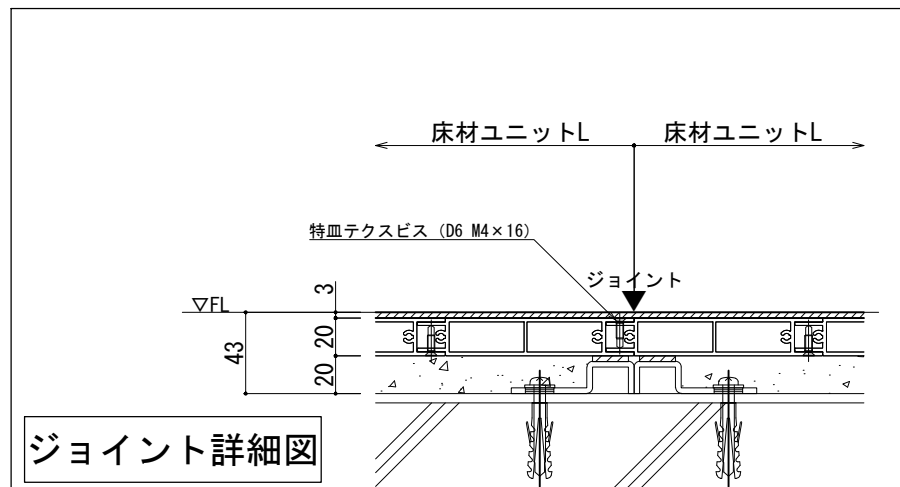


■	床 - 床	SL-500LF 吹上防止材納まり	種別 : アルミ	定尺最大2m	S= 1:2
				固定ピッチ : @ ≤ 600 mm	

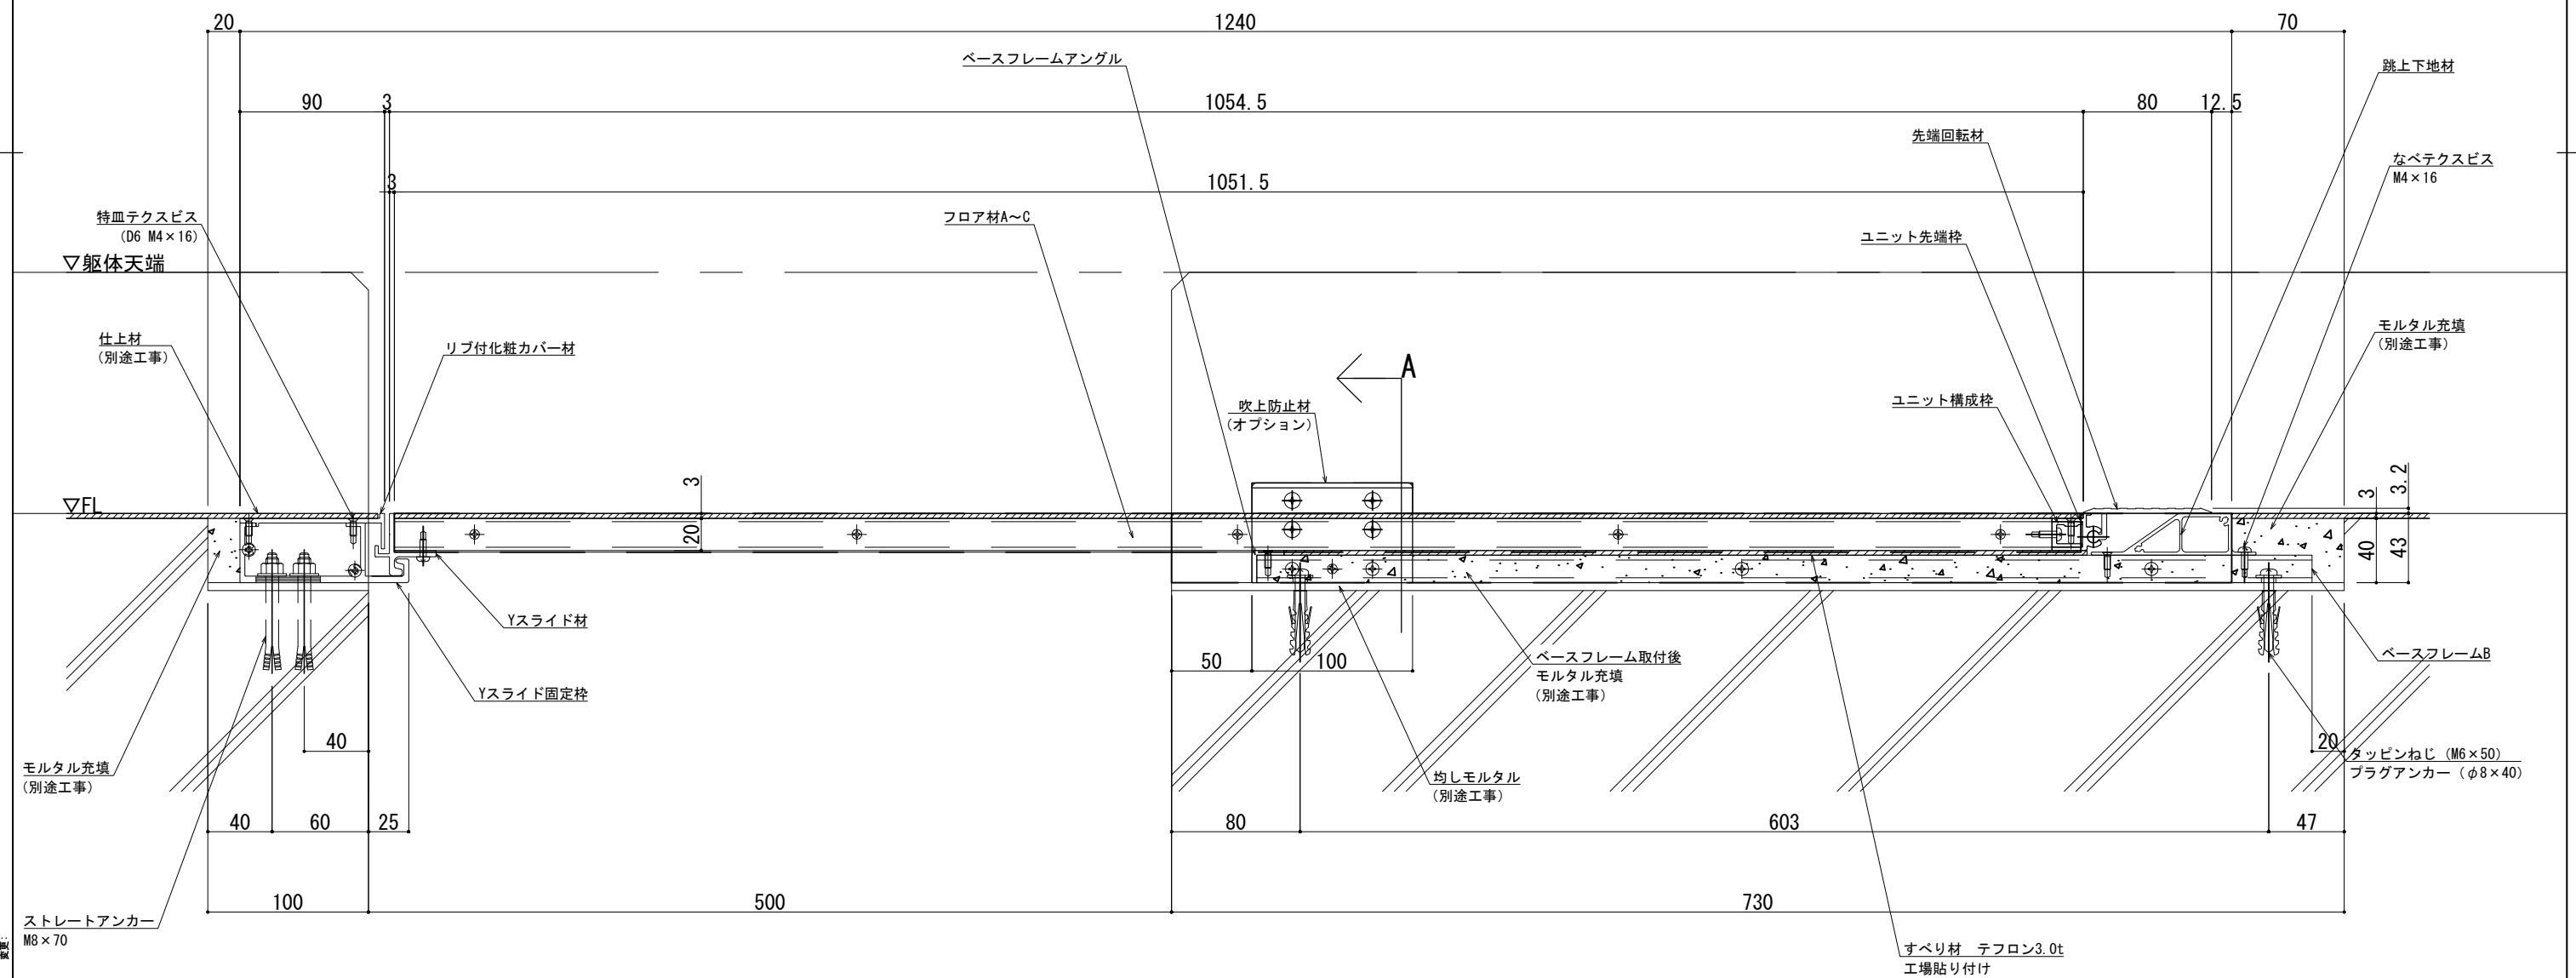

可動図	可動量
	+500mm -500mm
	+500mm -500mm
	+30mm -30mm

[illegible]